



LOCATION MAP
SCALE 1:2500

NOTE
REFER SITE LAYOUT DRG. 94475-TM06 FOR LOCATION
OF TERMINAL BUILDING AND TURNAROUNDS

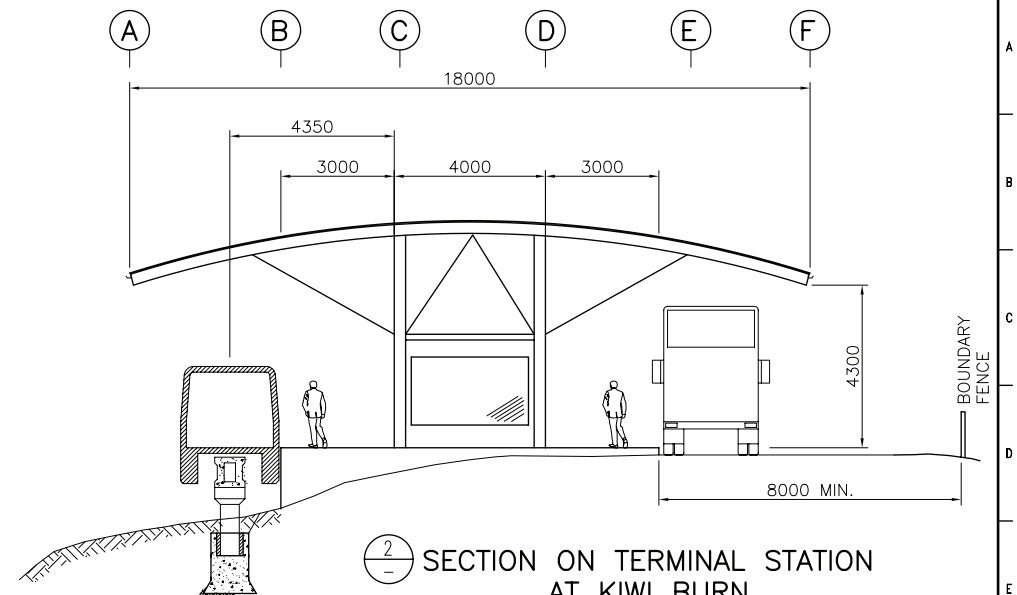

SECTION ON TERMINAL STATION
AT KIWI BURN
INDICATIVE ONLY
SCALE 1:100

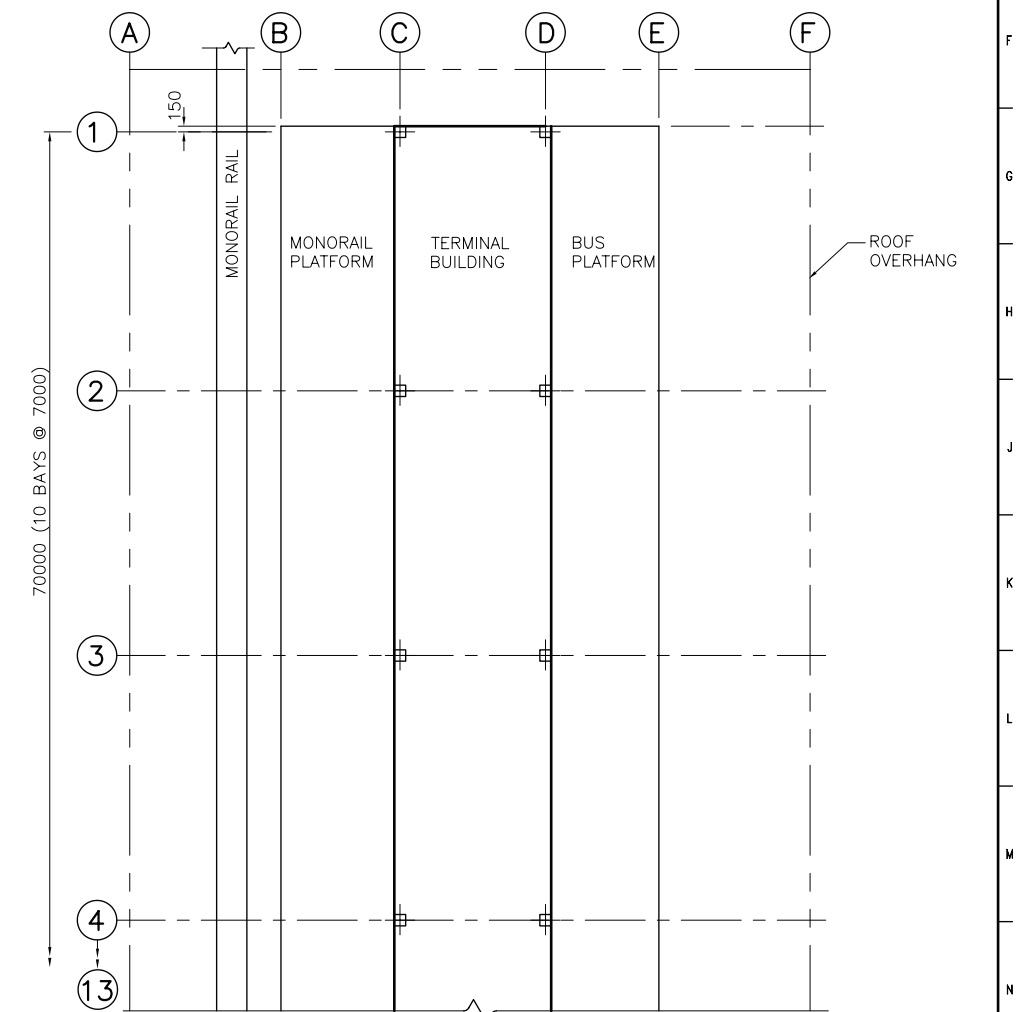

PARTIAL FLOOR PLAN TERMINAL
INDICATIVE ONLY
SCALE 1:100

REV	Description	DGN	DATE	DWN	DATE	CHKD	DATE	QC	DATE	APP	DATE	DESIGNED	DATE	PREPARED BY	DATE
A	ISSUED FOR INFORMATION	IS	12/03	SW	12/03							LSTEWART	12/03	AC Consulting Group	12/03
B	ADDITIONAL OPTIONS ADDED	IS	4/04	SW	4/04									RIVERSTONE HOLDINGS LTD	
C	ISSUED FOR EIA	IS	5/04	SW	5/04									STEWART CONSULTING SERVICES	

AC Consulting Group
 Consulting Engineers
 P.O. BOX 2854, TEL: 472 3377
 WELLINGTON, FAX: 472 2923

RIVERSTONE HOLDINGS LTD
 PO BOX 300
 WAIKANA

STEWART CONSULTING SERVICES
 2 GRAHAM STREET
 DUNEDIN
 PH 027 4303 533

THE FIORDLAND LINK EXPERIENCE

 KIWI BURN TERMINAL STATION
 PROPOSED LAYOUT(S)

ORIGINAL SCALE	1:2500 (A1) 1:5000 (A3)
DRAWING NO.	94475 TM05 C
JOB No	94475
SHEET No	TM05
REV	C