


DRAWING NO. 94475 - MR02

PREPARED BY:
AC Consulting Group
P.O. BOX 2934, WELLINGTON

COPY RIGHT © AC CONSULTING GROUP LTD. 2006
ALL RIGHTS RESERVED. UNAUTHORISED REPRODUCTION PROHIBITED

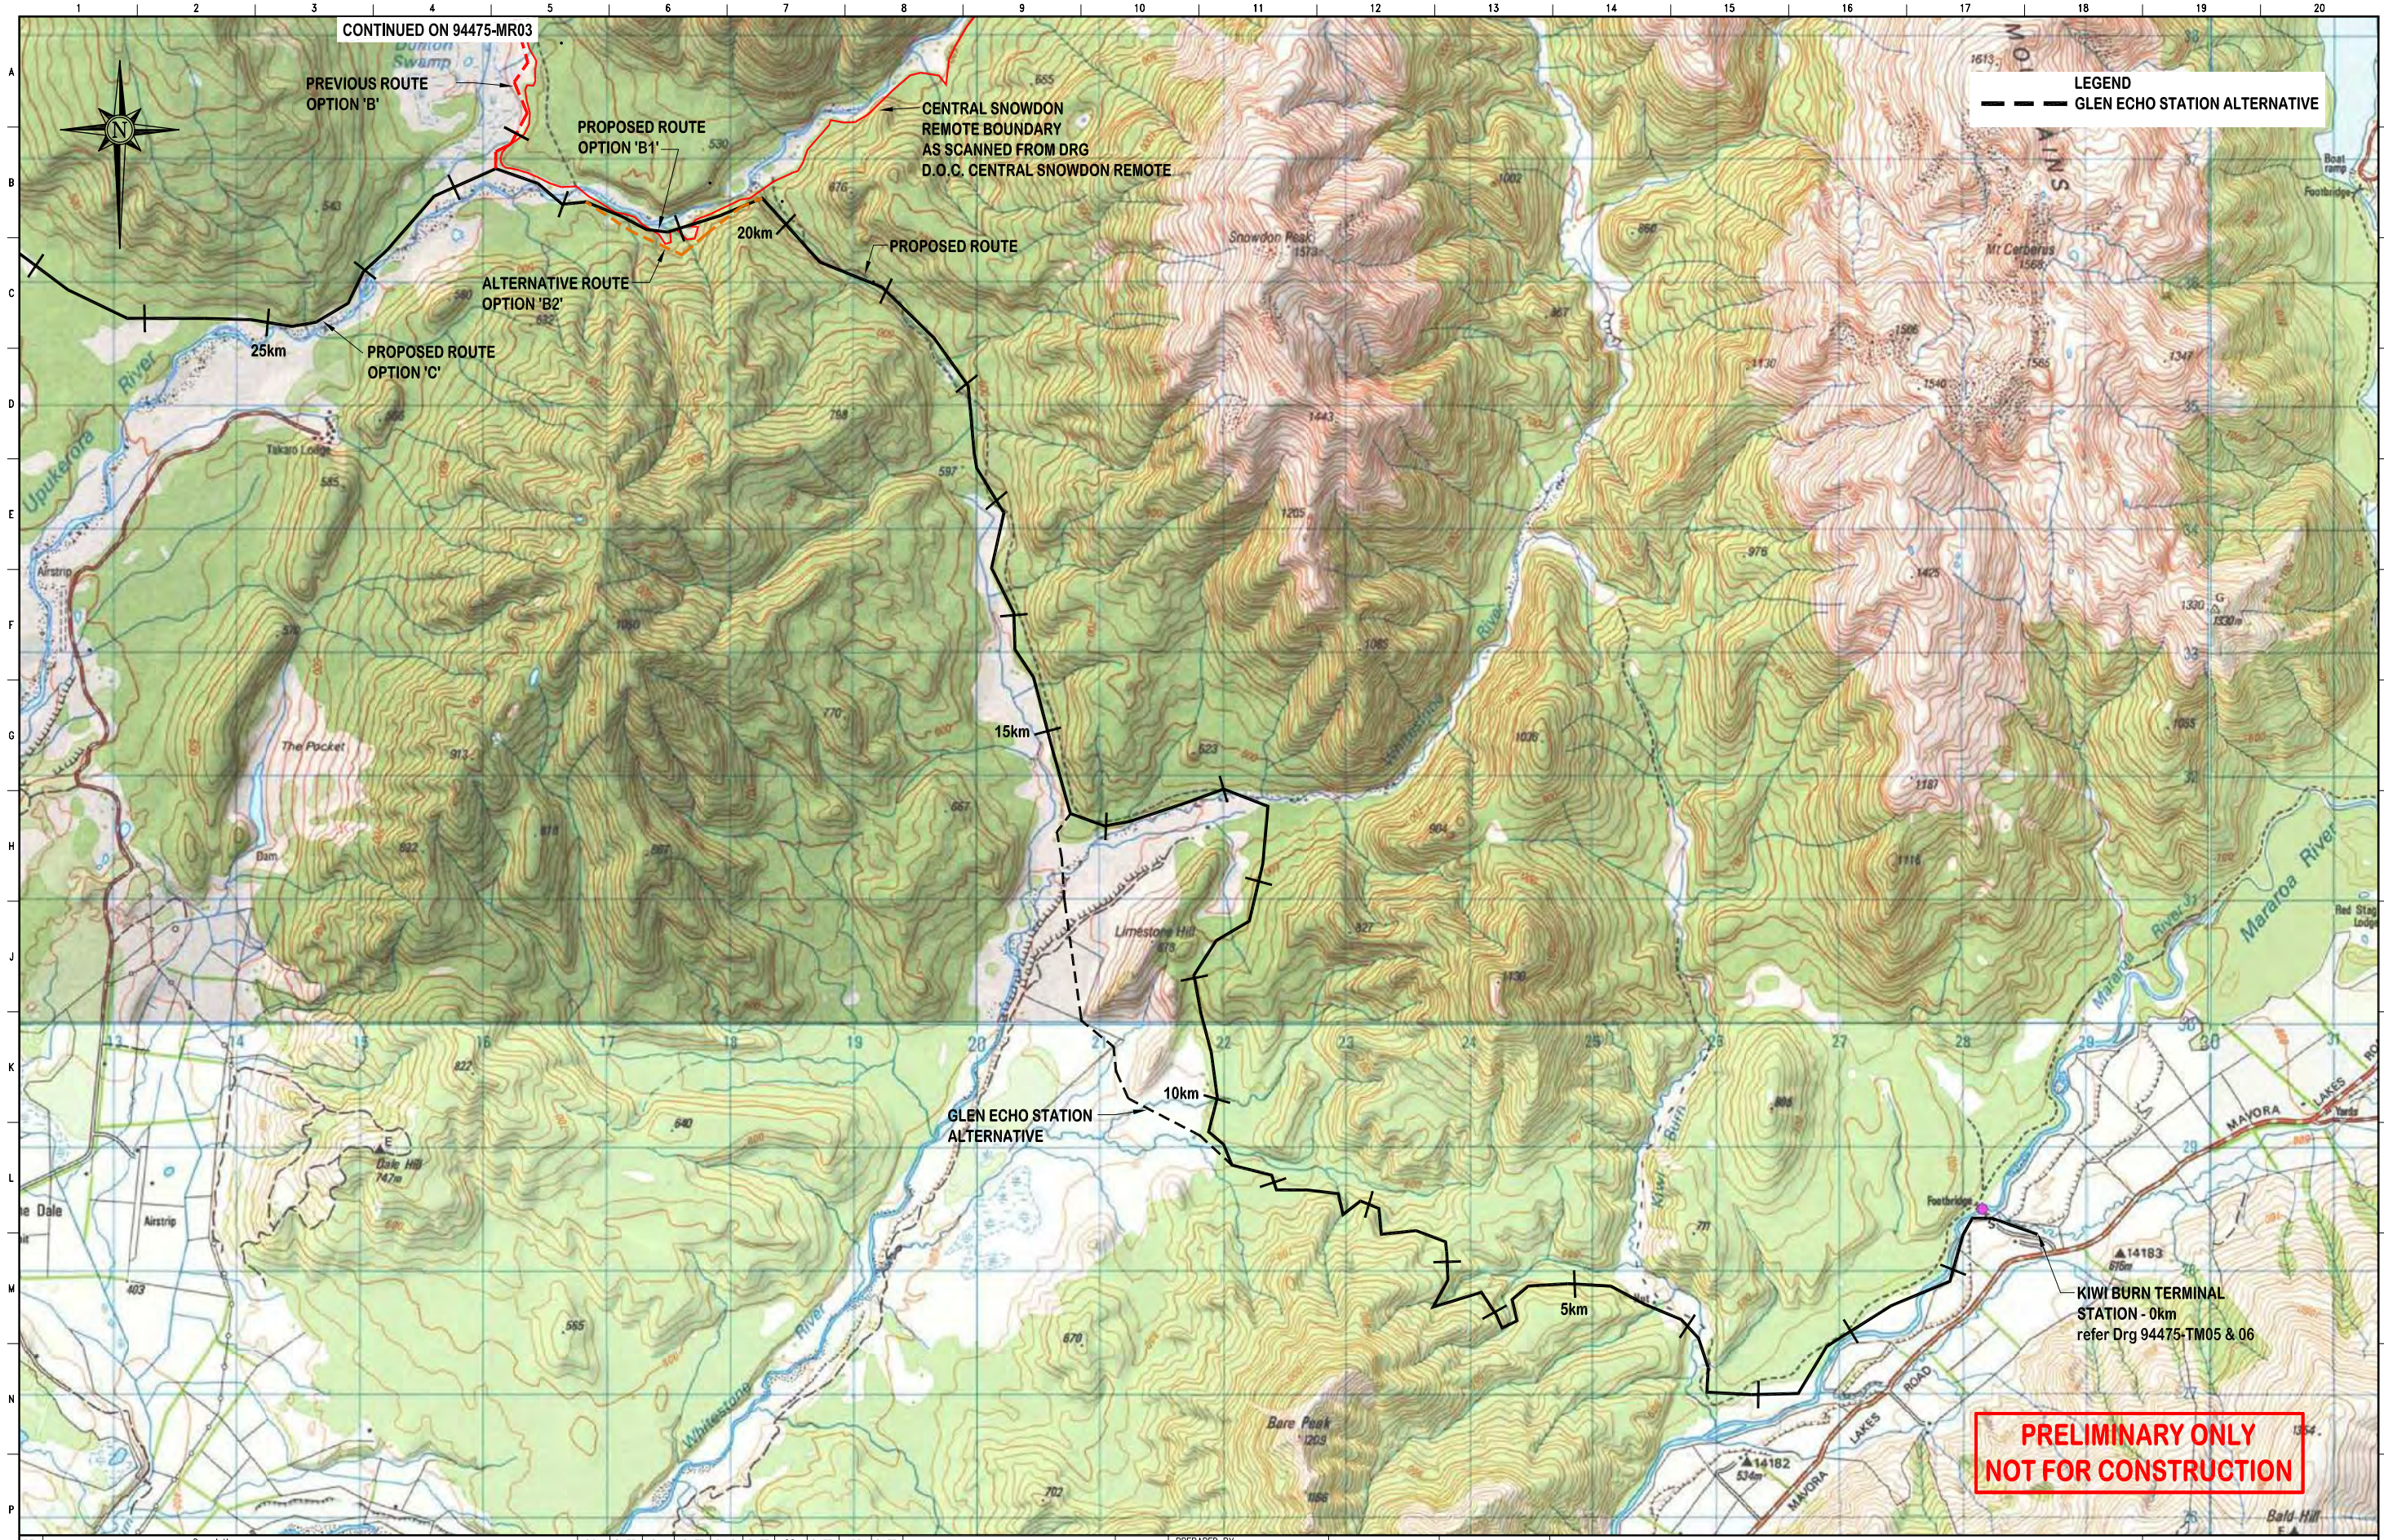

REV	Description	DGN	DATE	DWN	DATE	CHKD	DATE	QC	DATE	APP	DATE
H	GLEN ECHO STATION ALTERNATIVE ROUTE ADDED	IS	5/06	SW	5/06						
D	NON-SPUNNED NORTHING & EASTINGS ROUTE ADDED - SPUNNED ROUTE REMOVED			SW	3/04						
E	KIWI BURN START POINT CHANGE AND ROUTE AMENDED	IS	4/04	SW	4/04						
F	ALTERNATIVE ROUTE DELETED AND OPTION B ADDED - ISSUED FOR EIA	IS	5/04	SW	5/04						
G	ALTERNATIVE ROUTES OPTIONS B1 & B2 ADDED	IS	02/06	SW	02/06						

DESIGNED: I STEWART 06/03
 DRAWN: JG HONE 06/03
 CHECKED: P. WALKINGTON 06/03
 QC CHK'D: APPROVED
 PLOT DATE: Aug 01, 2006 - 1:41pm



RIVERSTONE HOLDINGS LTD
 PO BOX 300
 WANAKA

STEWART CONSULTING SERVICES
 2 GRAHAM STREET
 DUNEDIN
 PH 027 4303 533

THE FIORDLAND LINK EXPERIENCE
 PROPOSED ROUTE (MONORAIL) TRANSVERSE
 SOUTHERN SECTION 0.0 - 22KM

ORIGINAL SCALE: 1:25,000 @ A1
 1:50,000 @ A3
 DRAWING NO. 94475 MR02 H
 JOB No SHEET No REV

