
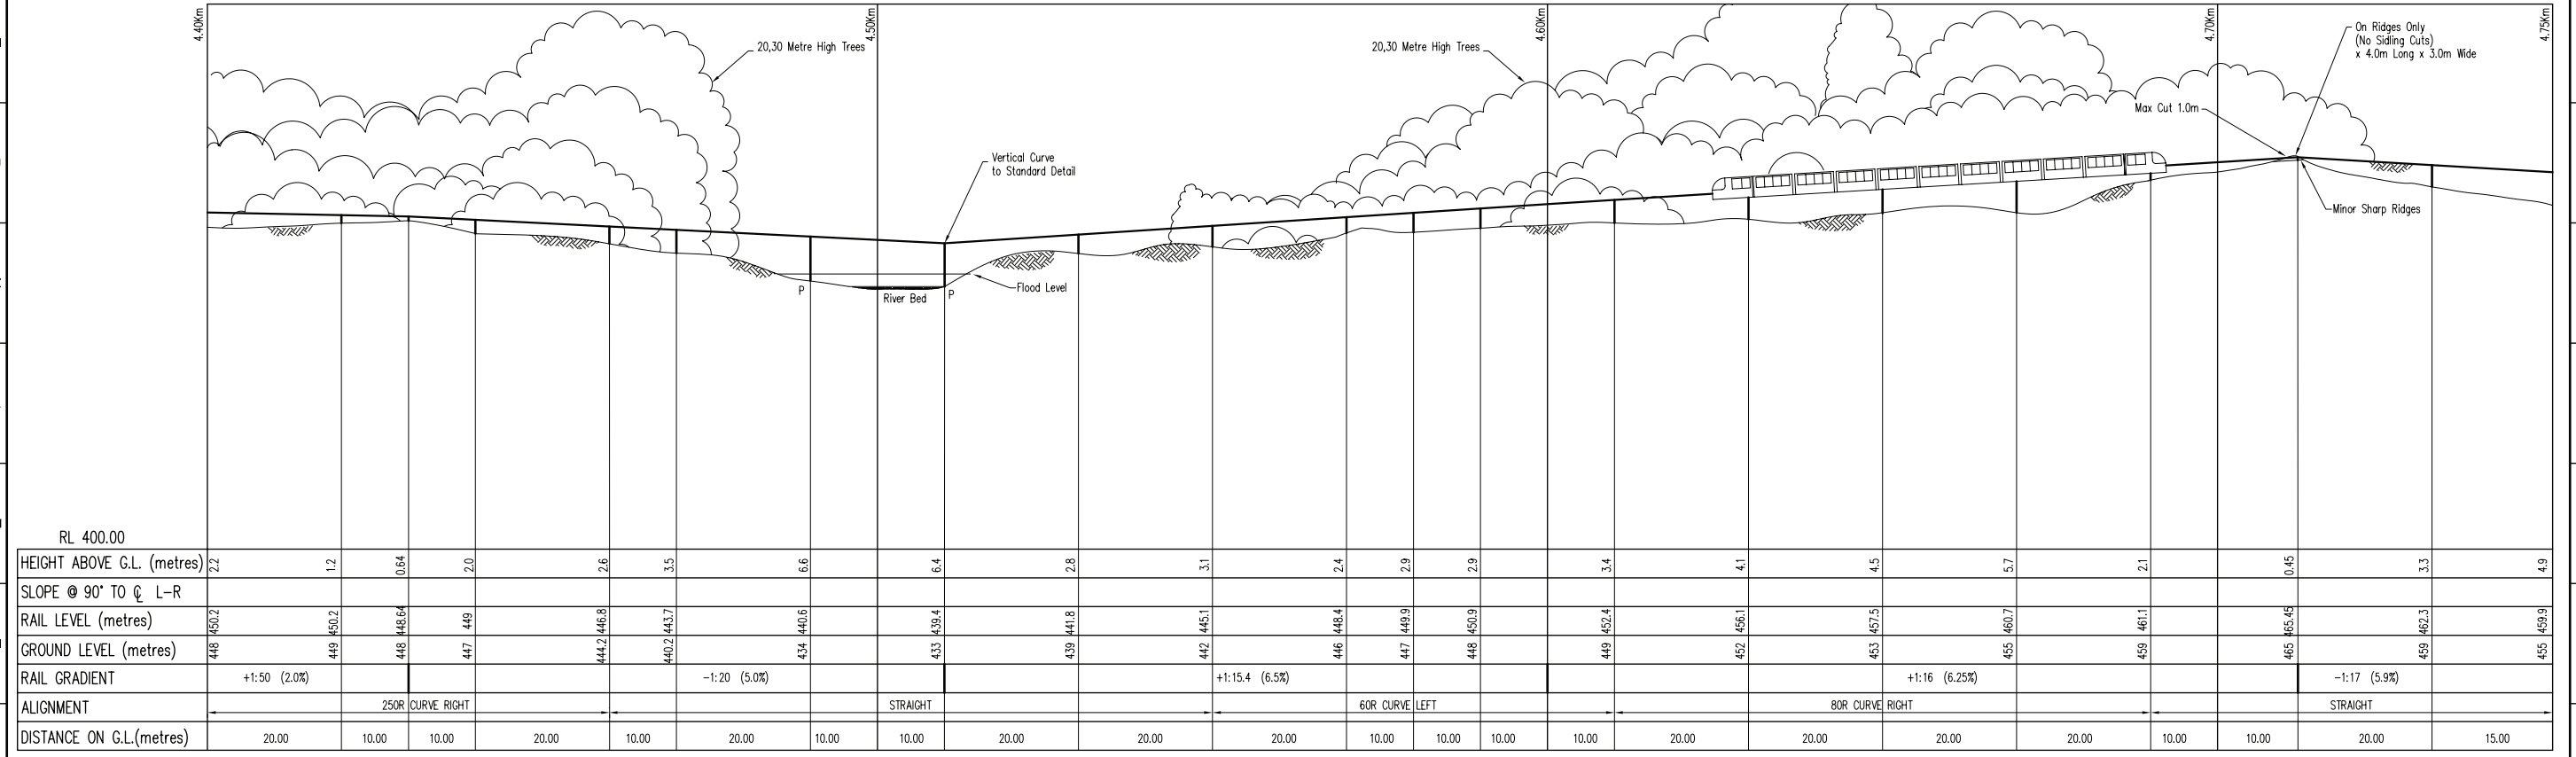


DRAWING NO. 94475-SK2

PREPARED BY:
AC Consulting Group
P.O. BOX 2934, WELLINGTON

COPY RIGHT © AC CONSULTING GROUP LTD. 2003
ALL RIGHTS RESERVED. UNAUTHORISED REPRODUCTION PROHIBITED

**PRELIMINARY ONLY
NOT FOR CONSTRUCTION**

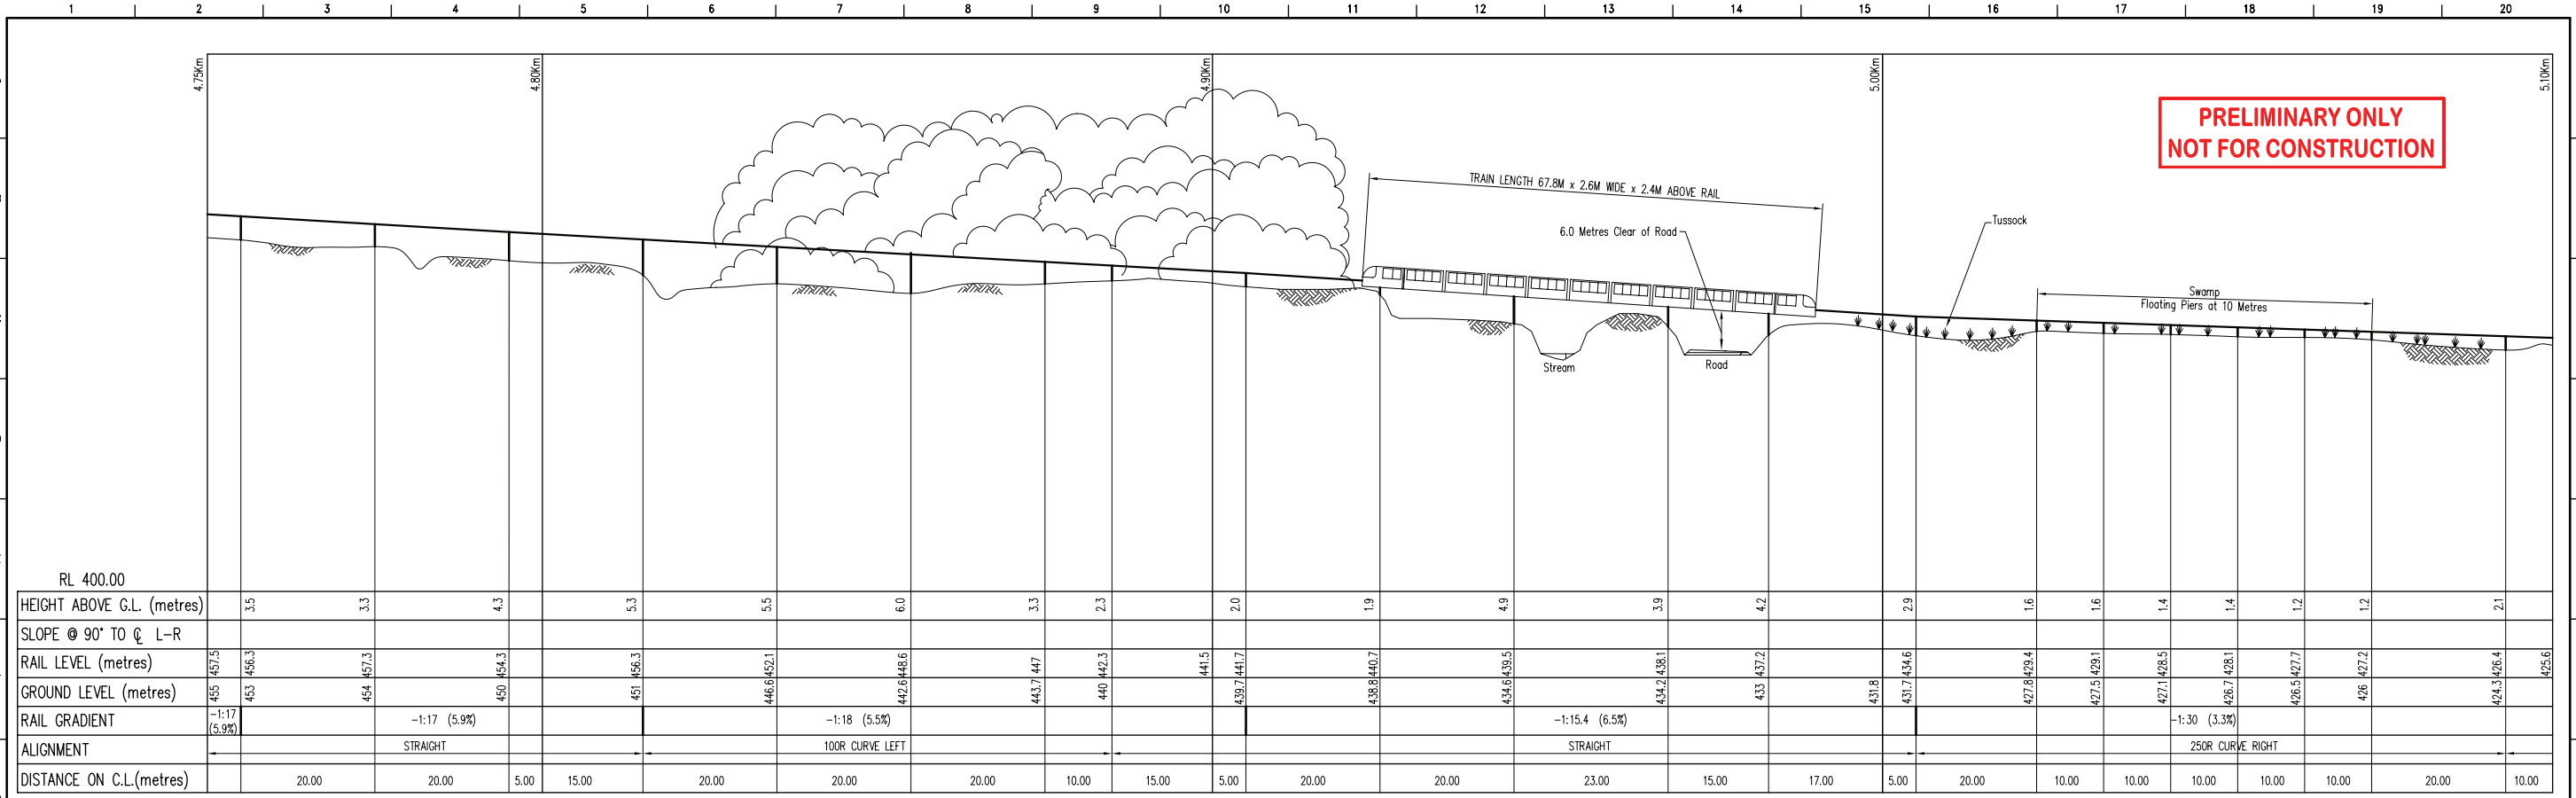

REV	Description	DGN	DATE	DWN	DATE	CHKD	DATE	QC	DATE	APP	DATE	DESIGNED	CHECKED	QC CHK'D	APPROVED	PLLOT DATE
A	ISSUED FOR DISCUSSION	IS	07/03	JGH	07/03							I STEWART	S.L. FEARNLEY			06/03
B	GROUND LEVELS MODIFIED	IS	07/03	JGH	07/03											06/03
C	MONORAIL SIZE DETAILS AMENDED	IS	10/03	SM	10/03											
D	MONORAIL LENGTH AMENDED - ISSUED FOR EIA	IS	5/04	SW	5/04											

PREPARED BY
AC Consulting Group
Consulting Engineers
P O BOX 2854 WELLINGTON TEL 472 3377 FAX 472 3653

RIVERSTONE HOLDINGS LTD
PO BOX 200 WANAKA

STEWART CONSULTING SERVICES
2 GRAHAM STREET DUNEDIN PH 027 4303 533

THE FIORDLAND LINK EXPERIENCE
TYPICAL LONG SECTION (160 PAX TRAIN)
(SAMPLE ONLY)

ORIGINAL SCALE 1:500
DRAWING NO. 94475 SK2 D
JOB No SHEET No REV